



EXHIBIT A



IMEG
 1817 SOUTH AVE. W. STE. A PH. 406.721.0142
 MISSOULA, MT FAX. 406.721.5224
 www.imegcorp.com 59801

REVISIONS	DATE

DESIGNED: KK
 DRAFTED: LK
 CHECKED: KK
 DATE: JAN 2023


LOCATION: ALL SECT. 19 LESS COS 663 & 1260
 SECT. 19, T.01N., R.26E., P.M.M.
 BILLINGS, MONTANA
 YELLOWSTONE COUNTY
 PREPARED FOR: **DAVID MITCHELL**

PROJECT NAME: **THE TIMBERS SUBDIVISION**
 SHEET TITLE: **ALTERNATIVE 1
 PREFERRED**

PROJECT NO. **20006040**
 SHEET: **1 OF 1**

PRELIMINARY

- ROAD RIGHT-OF-WAY WETLANDS DISTURBANCE AREA 0.47 AC / 20,505 SF TOTAL
- WETLANDS DELINEATED 20.67 AC / 900,546 SF TOTAL
- AVOIDED WETLAND 2.01 AC / 87,437 SF TOTAL

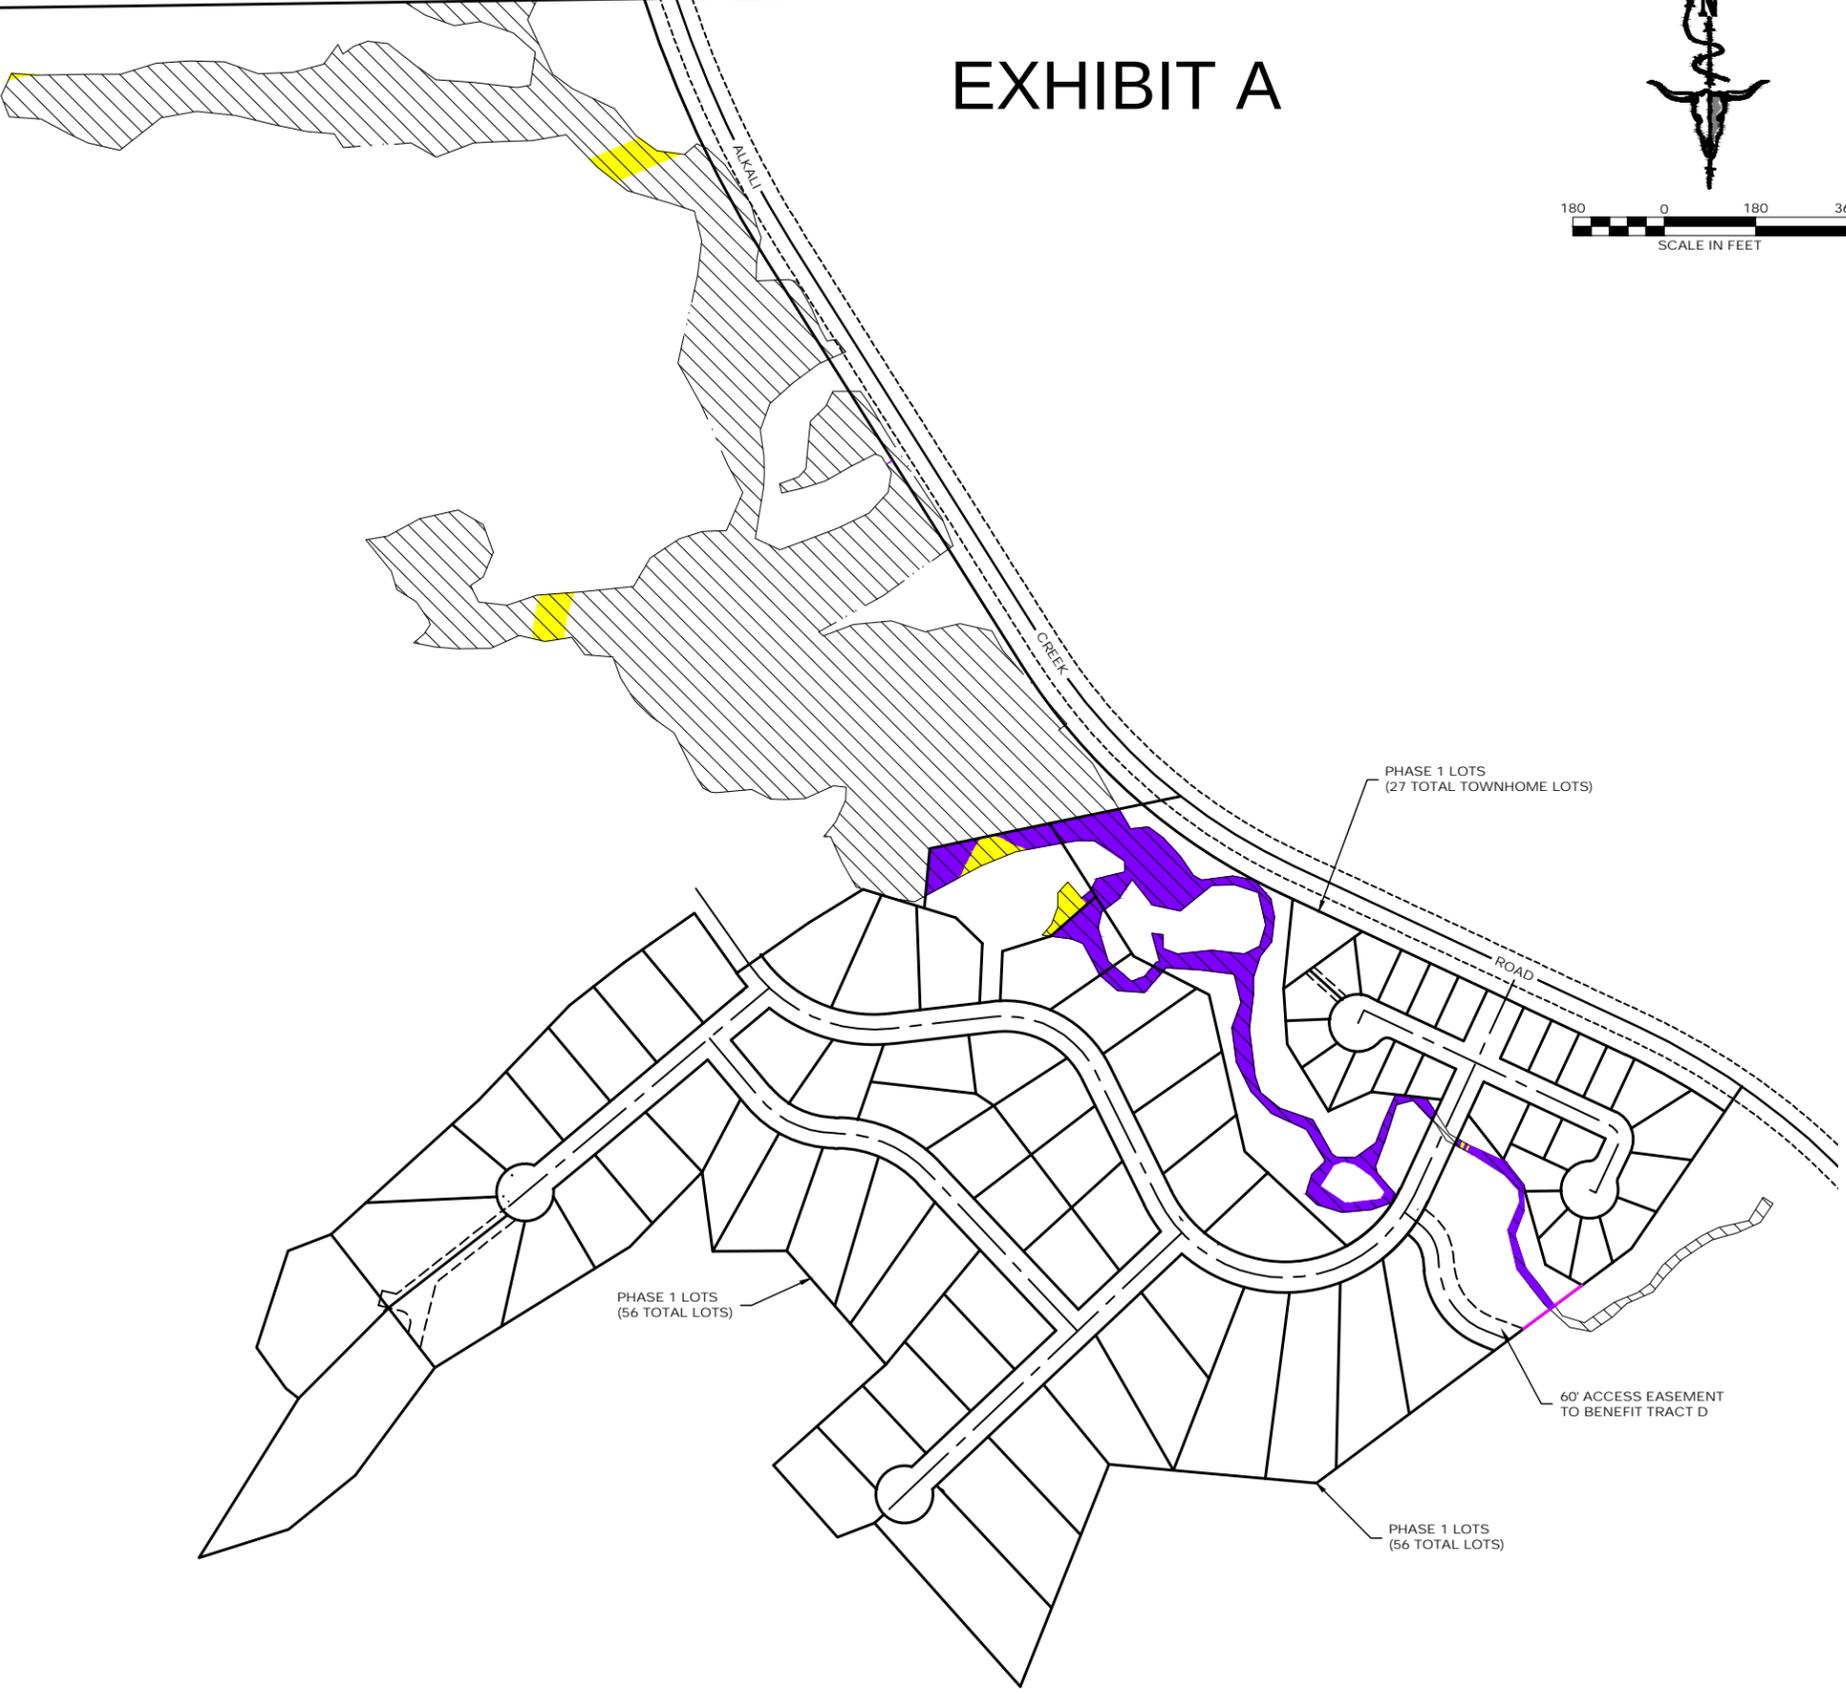

DRAWING LOCATION: G:\20006040\DRAWINGS\DWG\20006040.DWG; PROJECT NO.: 20006040; SHEET: 1 OF 1; DATE: 1/11/23 10:01 AM